


General Note:  
For detail of external works  
refer to landscape drawings

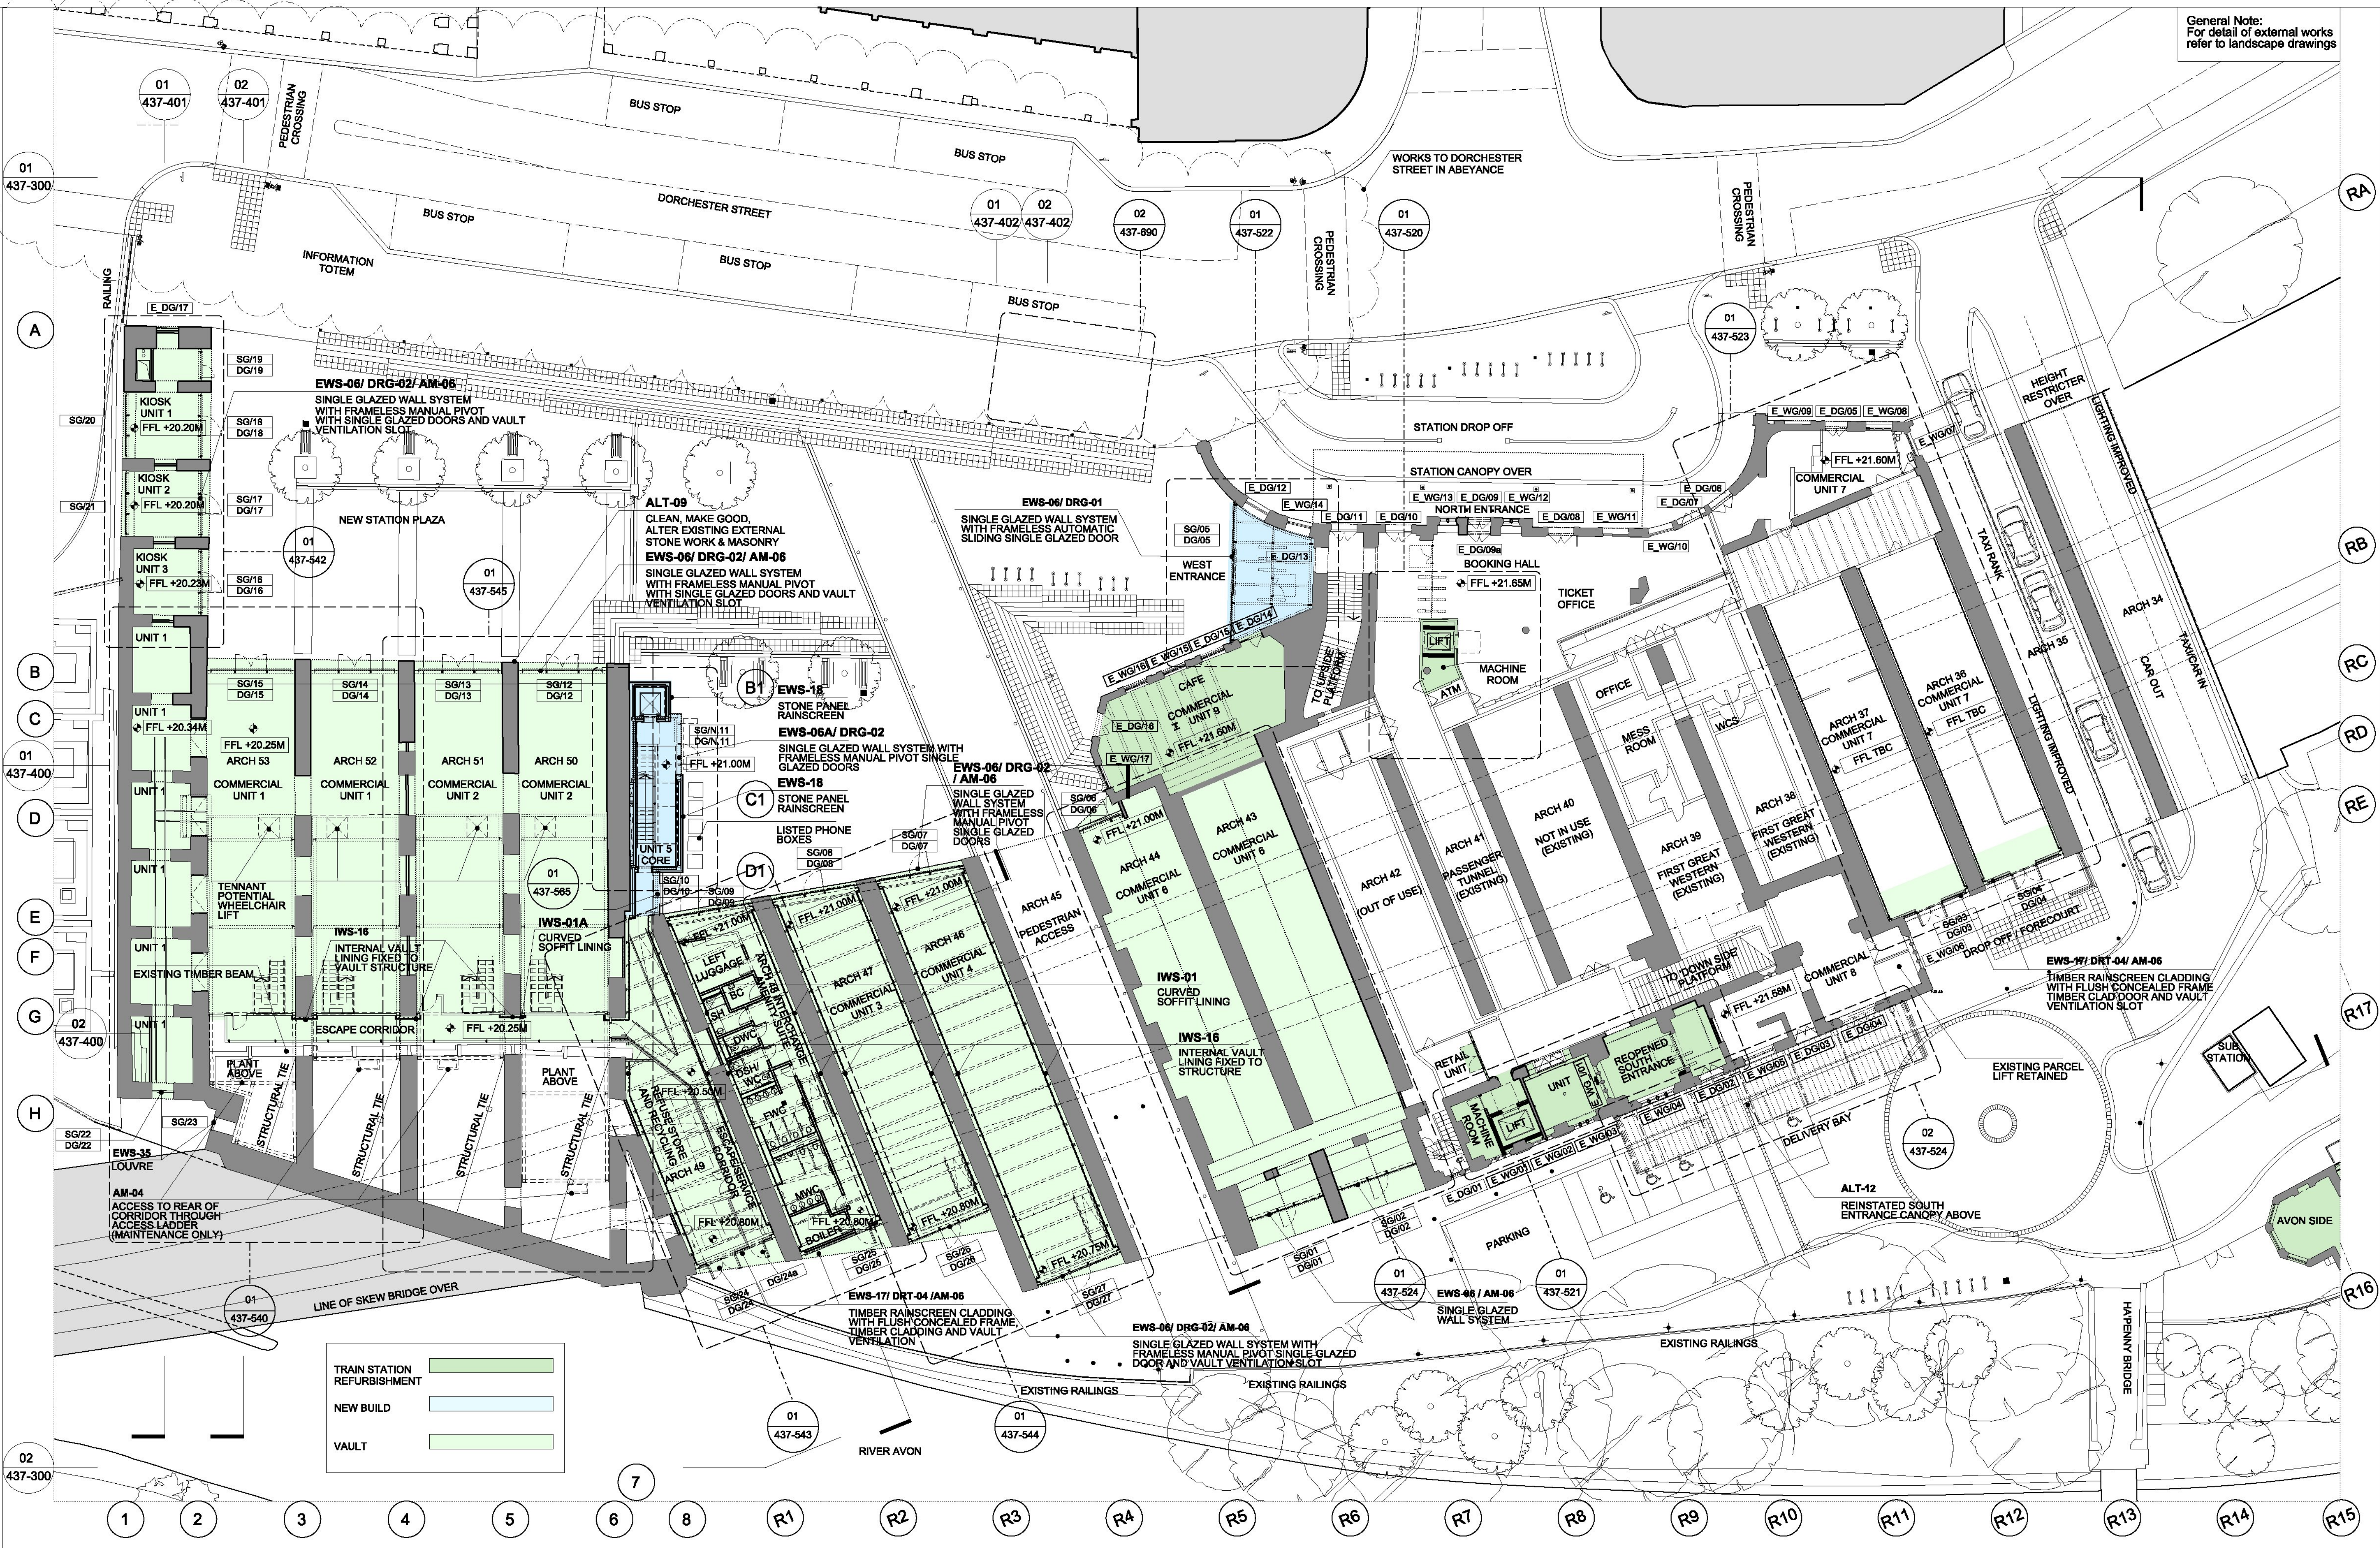

| Rev | Date       | Description                                   | By | Chkd | App |
|-----|------------|-----------------------------------------------|----|------|-----|
| 1   | 12.12.2008 | DISCHARGE OF PLANNING / LBC CONDITIONS REPORT | CR | KN   | SR  |
| 2   | 19.08.2008 | TENDER: INTERNAL PACKAGE 3                    | CR | KN   | SR  |
| 3   | 29.08.2008 | TENDER: EXTERNAL ENVELOPE PACKAGE 2           | CR | KN   | SR  |
| 4   | 01.08.2008 | TENDER: DEMOLITION & ALTERATION PACKAGE 1     | CR | KN   | SR  |
| 5   | 04.07.2008 | GENERAL INFORMATION ISSUE                     | NK | KN   | SR  |
| 6   | 02.06.2008 | DRAFT APPROVALS ISSUE                         | NK | KN   | SR  |
| 7   | 14.05.2008 | DRAFT APPROVALS ISSUE                         | NK | KN   | SR  |
| 8   | 11.01.2008 | STAGE D                                       | NK | KN   | SR  |
| 9   | 14.12.2007 | DRAFT STAGE D                                 | NK | KN   | SR  |

Do not Scale. Use figured dimensions only. All dimensions to be checked on site


All drawings to be read in conjunction with the Engineers' drawings. Any discrepancies between consultants drawings to be reported to the Architect before any work commences.

The Contractor's attention is drawn to the Health & Safety matters identified in the Health & Safety plan as being potentially hazardous. These items should not be considered as a complete and final list. The Work Package Contractor's normal Health and Safety obligations still apply when undertaking constructional operations both on and off site.

These drawings are based on the current measured survey information which is not complete and will need to be with the final survey information.

--- SITE BOUNDARY

FFL-XXXXXX FFL- FINISHED FLOOR LEVEL

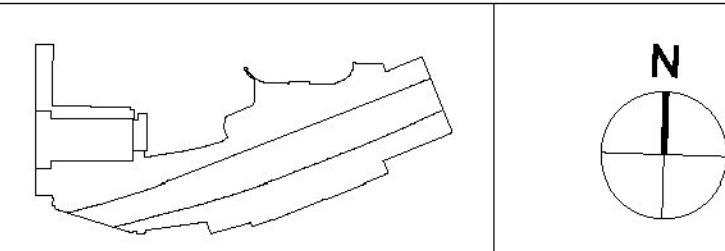

24 Britton Street  
London  
EC1M 6UA

+44 (0) 20 7608 7900 T  
+44 (0) 20 7608 7901 F  
info@wilkinsonseyre.com

WilkinsonEyre.Architects

Project **BATH SOUTHGATE RAILWAY STATION**

Title **PROPOSED GROUND FLOOR TRAIN STATION & VAULTS**

Date **30.10.2007** Scale **@A1 1:200** Project no. **437** Drawing no. **200** Rev. **H**

WILKINSONEYRE ARCHITECTS LTD